

Mechanically fixed to timber supports,  
fascia board new build

NUMBER  
**RP UNI TIM ATR - D.01**

BOARD - SUB-CONSTRUCTION  
**Uni 6 mm - Timber, Around The Roof**


SECTION - DETAIL  
**Vertical section - Detail 01**

DESCRIPTION  
**Side cladding**

DATE - VERSION  
01.01.2025  
SCALE - PAPER  
Scale 1:2 on A3 print

LANGUAGE  
All  
PAGE - NUMBER  
Page 01/10



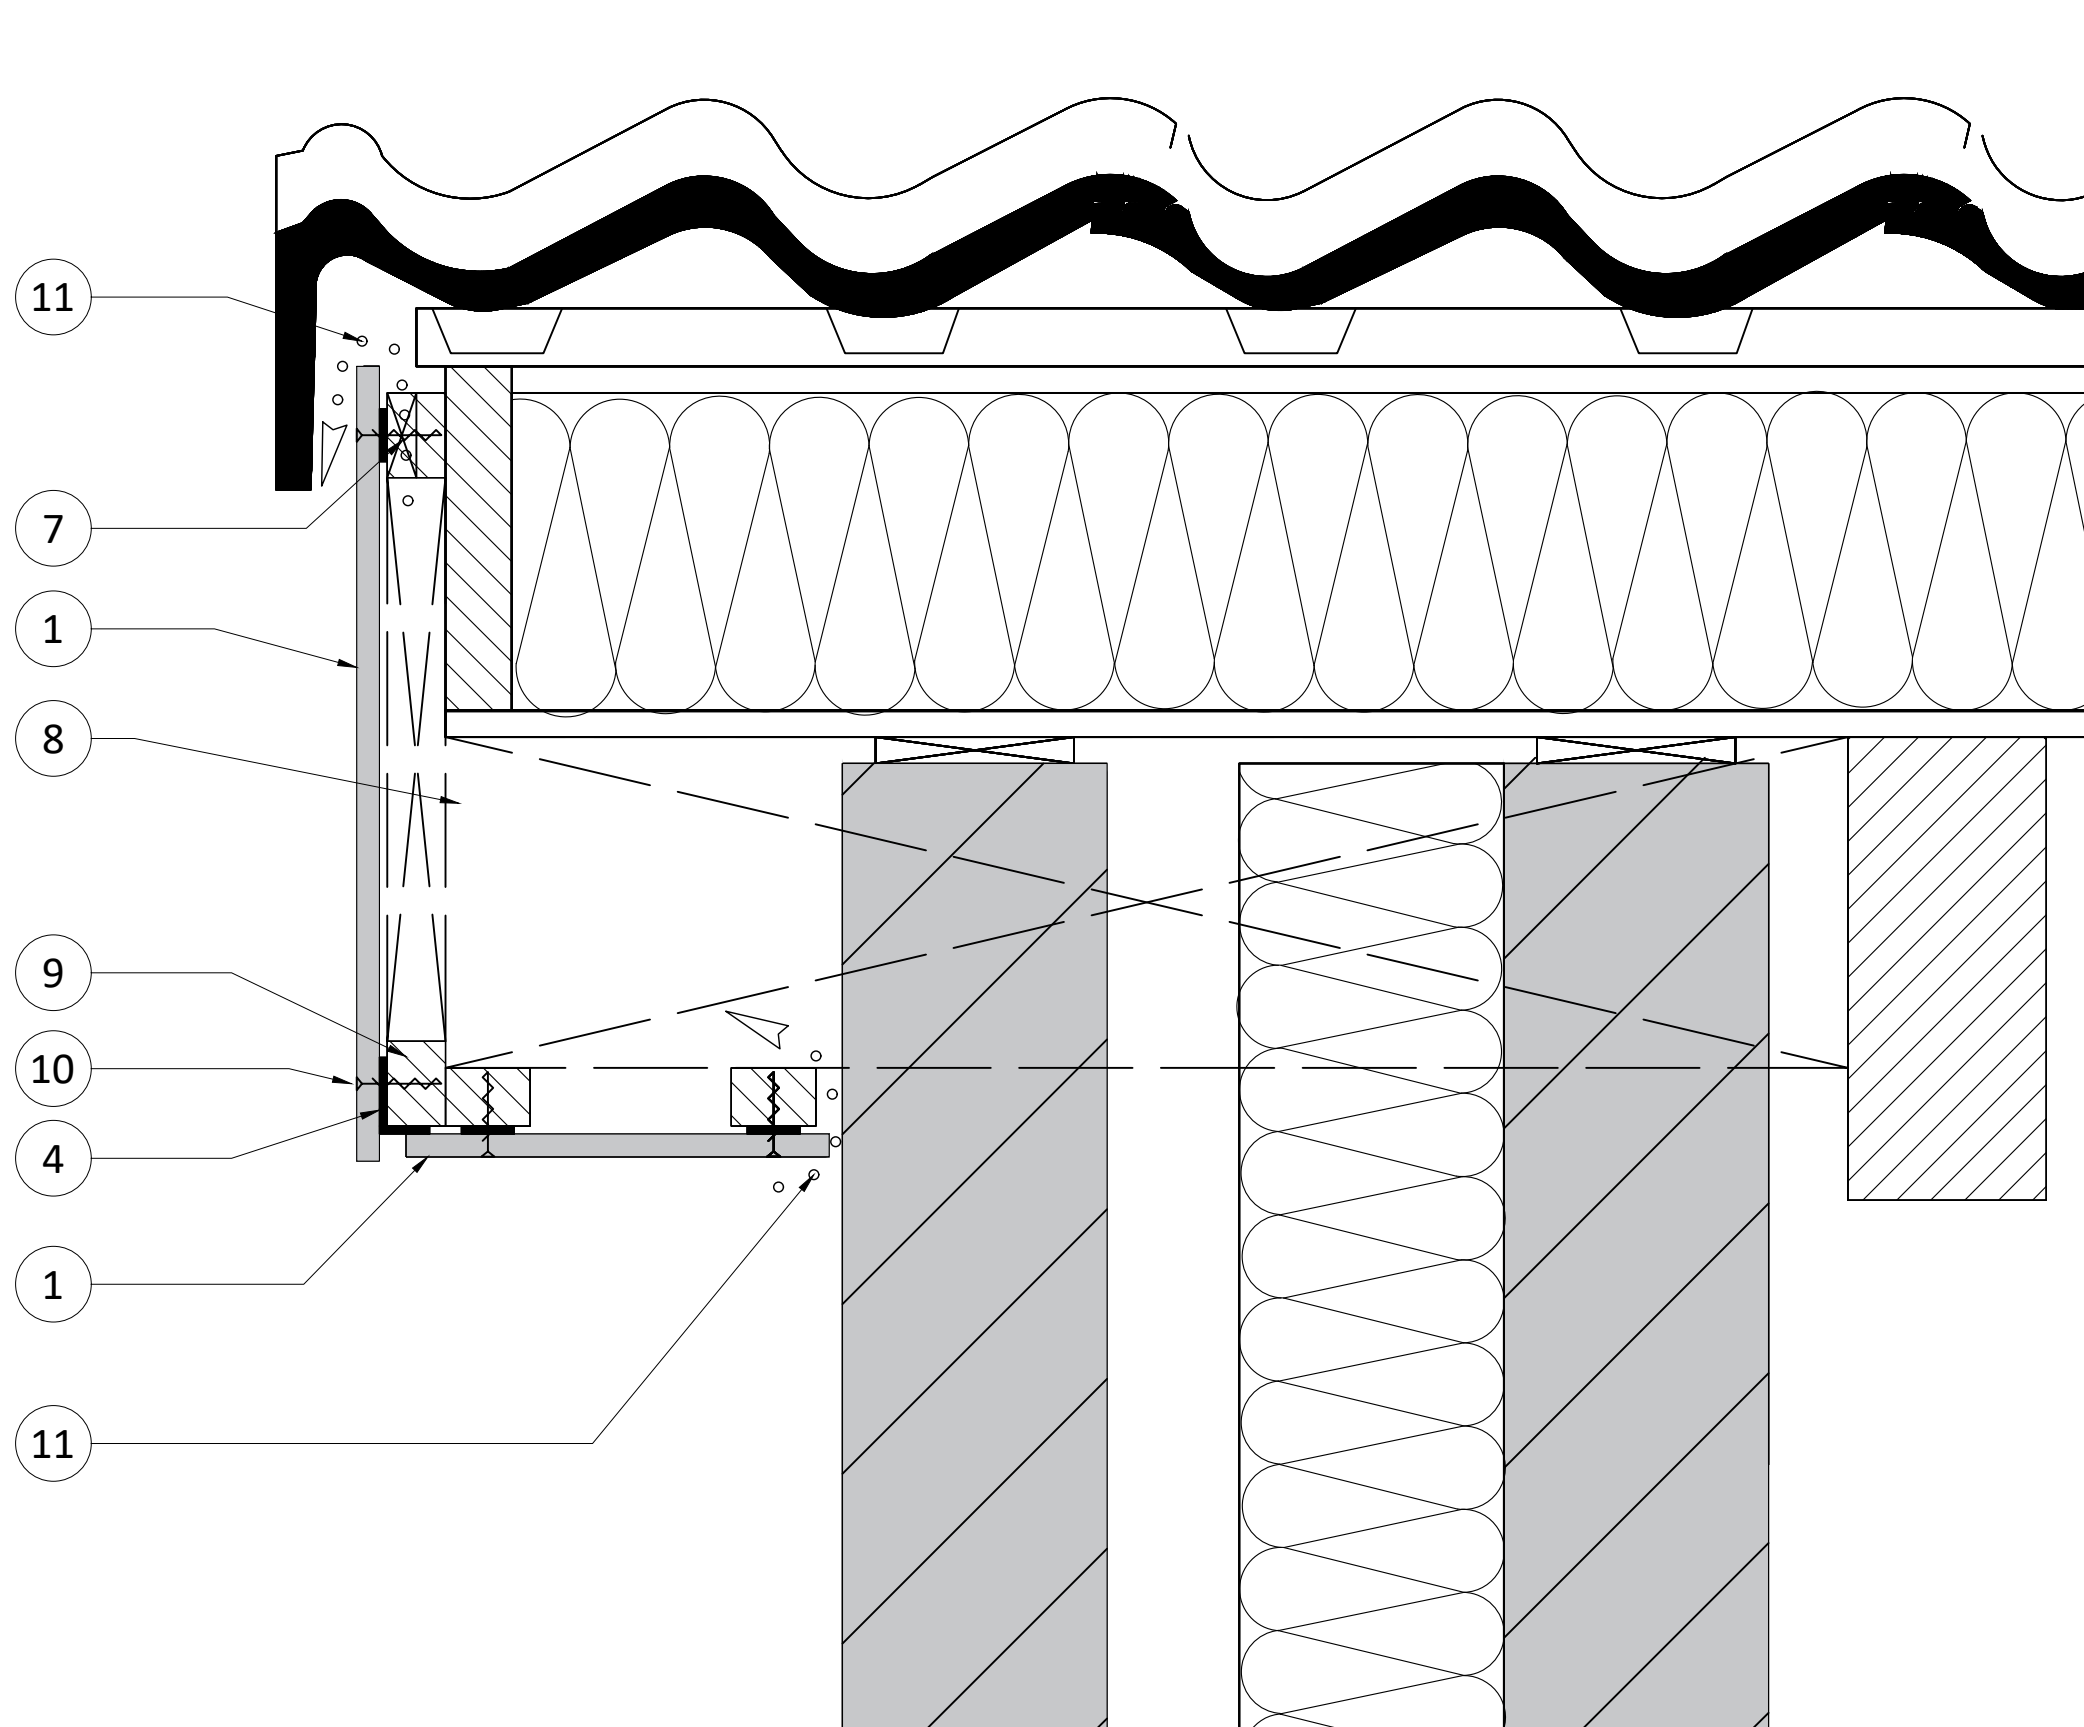

Mechanically fixed to timber supports,  
soffit board new build

NUMBER  
**RP UNI TIM ATR - D.02**


BOARD - SUB-CONSTRUCTION  
Uni 6 mm - Timber, Around The Roof  
SECTION - DETAIL  
Vertical section - Detail 02

DESCRIPTION  
Roof overhang

DATE - VERSION  
01.01.2025  
SCALE - PAPER  
Scale 1:2 on A3 print

LANGUAGE  
All  
PAGE - NUMBER  
Page 02/10



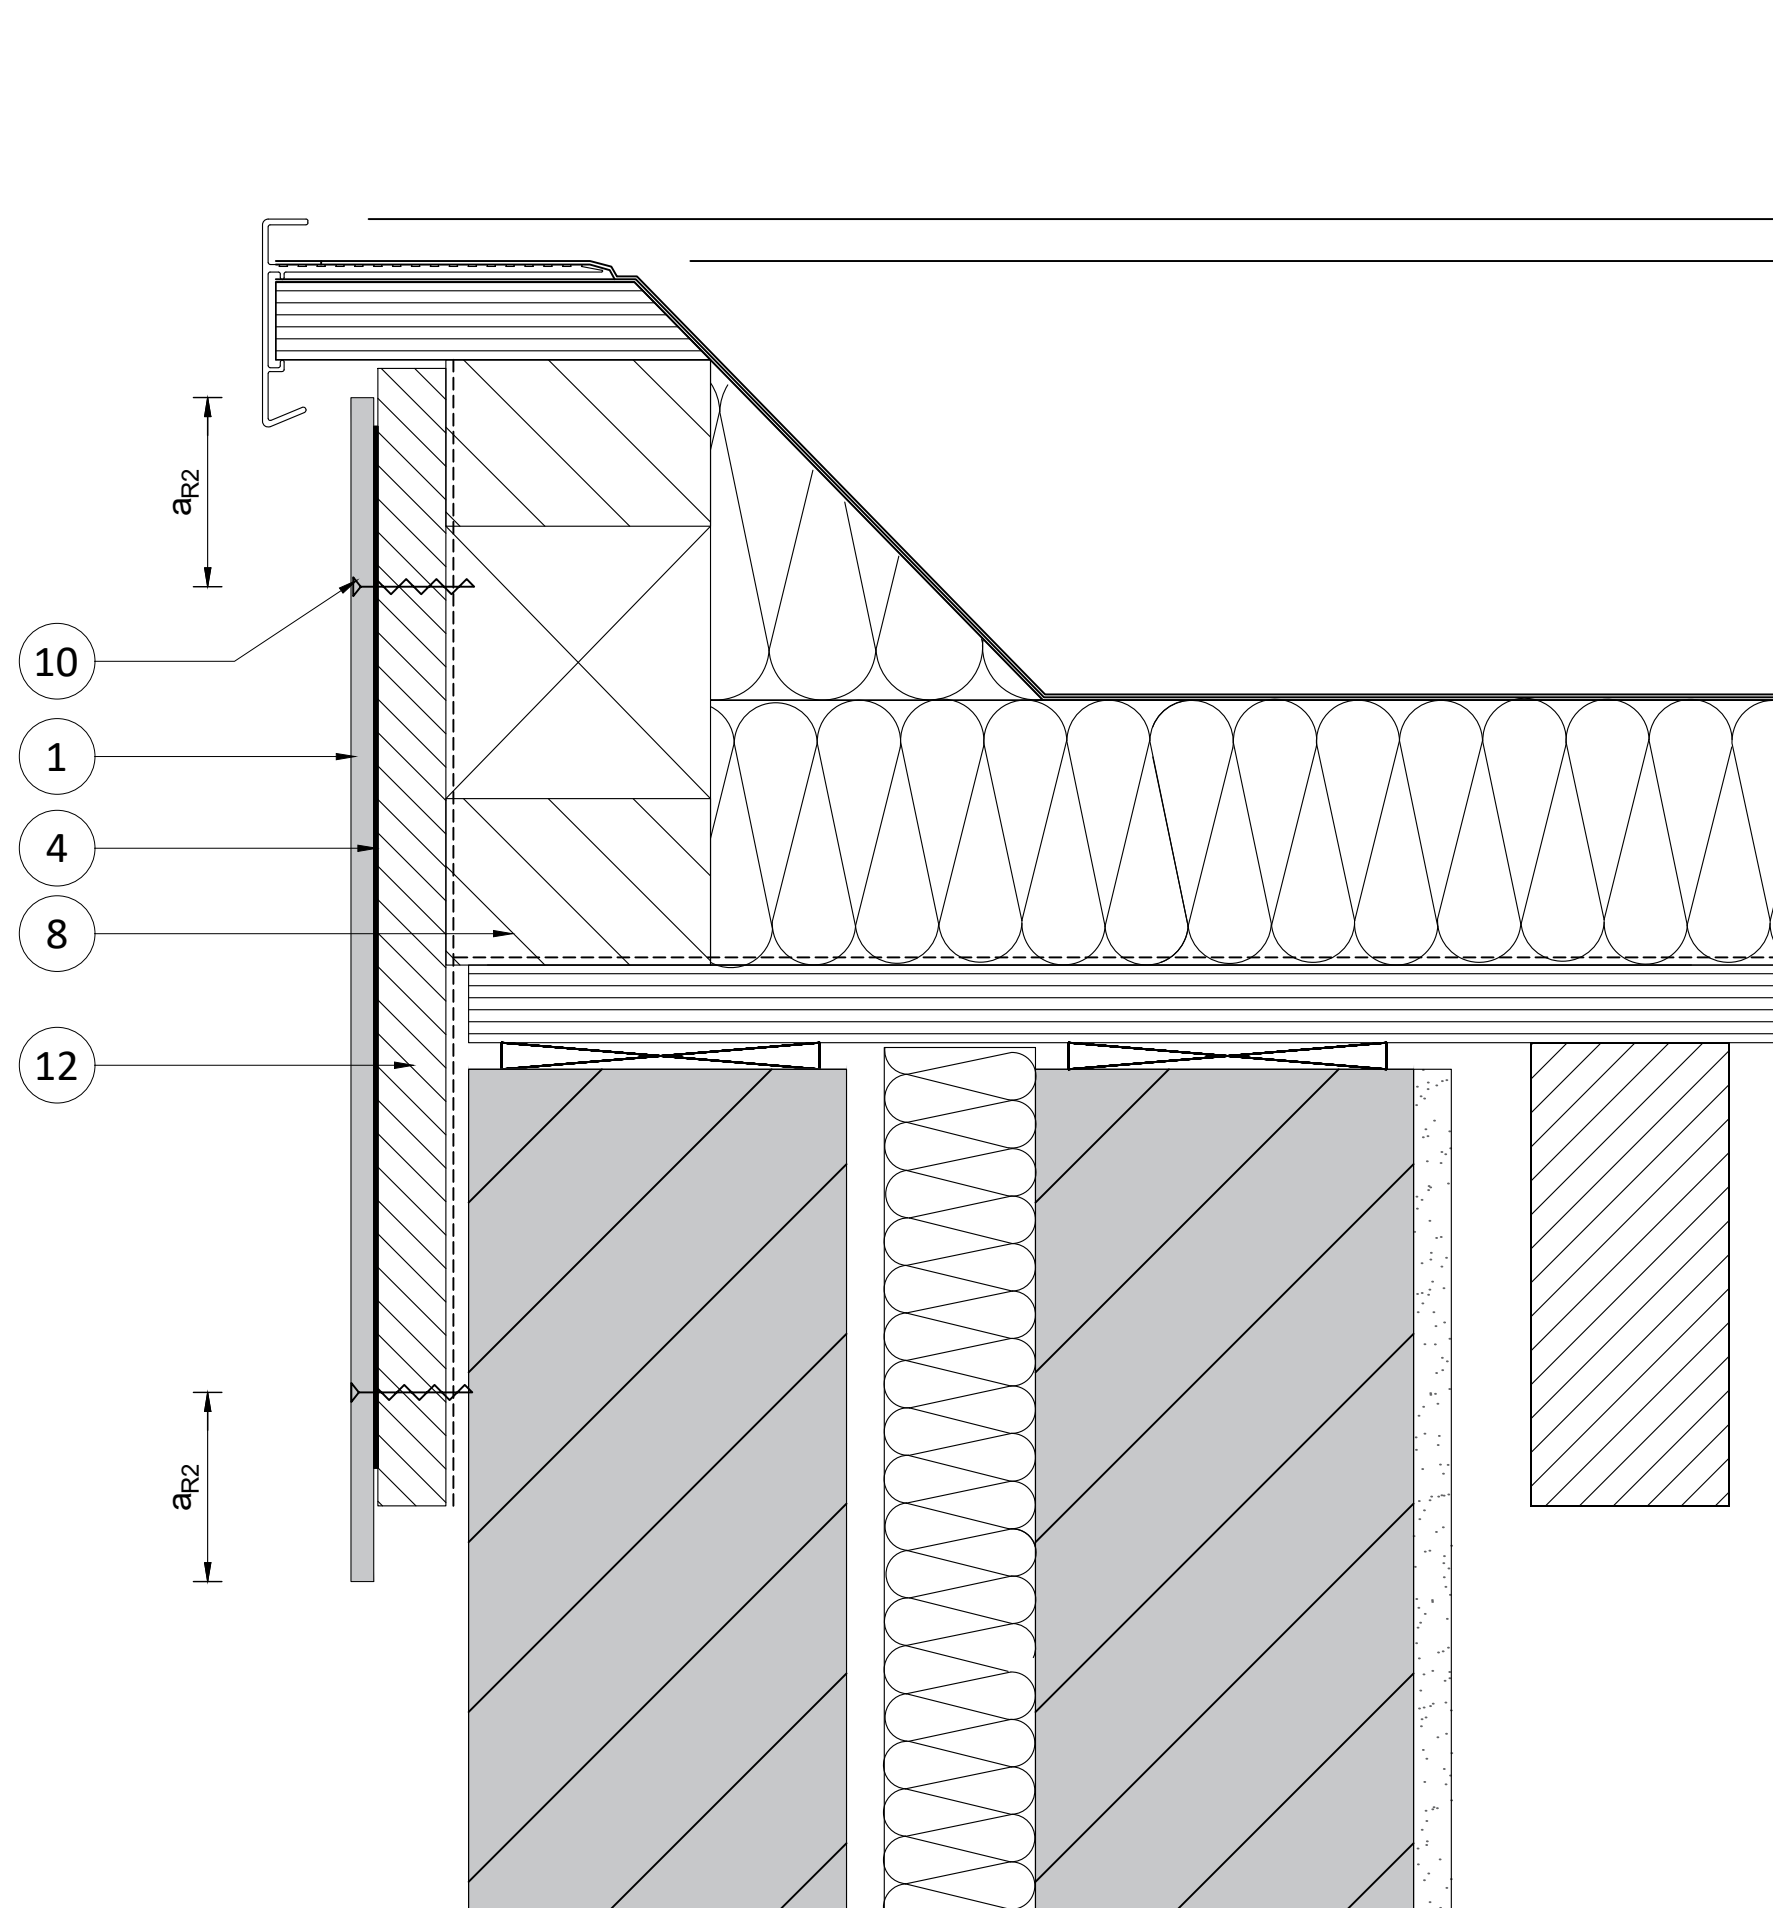

Mechanically fixed to timber supports,  
fascia board renovation, new roof trim

NUMBER  
**RP UNI TIM ATR - D.03**

BOARD - SUB-CONSTRUCTION  
Uni 6 mm - Timber, Around The Roof

SECTION - DETAIL  
Vertical section - Detail 03


DESCRIPTION  
Side cladding - renovation with new trim

DATE - VERSION  
01.01.2025

SCALE - PAPER  
Scale 1:2 on A3 print

LANGUAGE  
All

PAGE - NUMBER  
Page 03/10

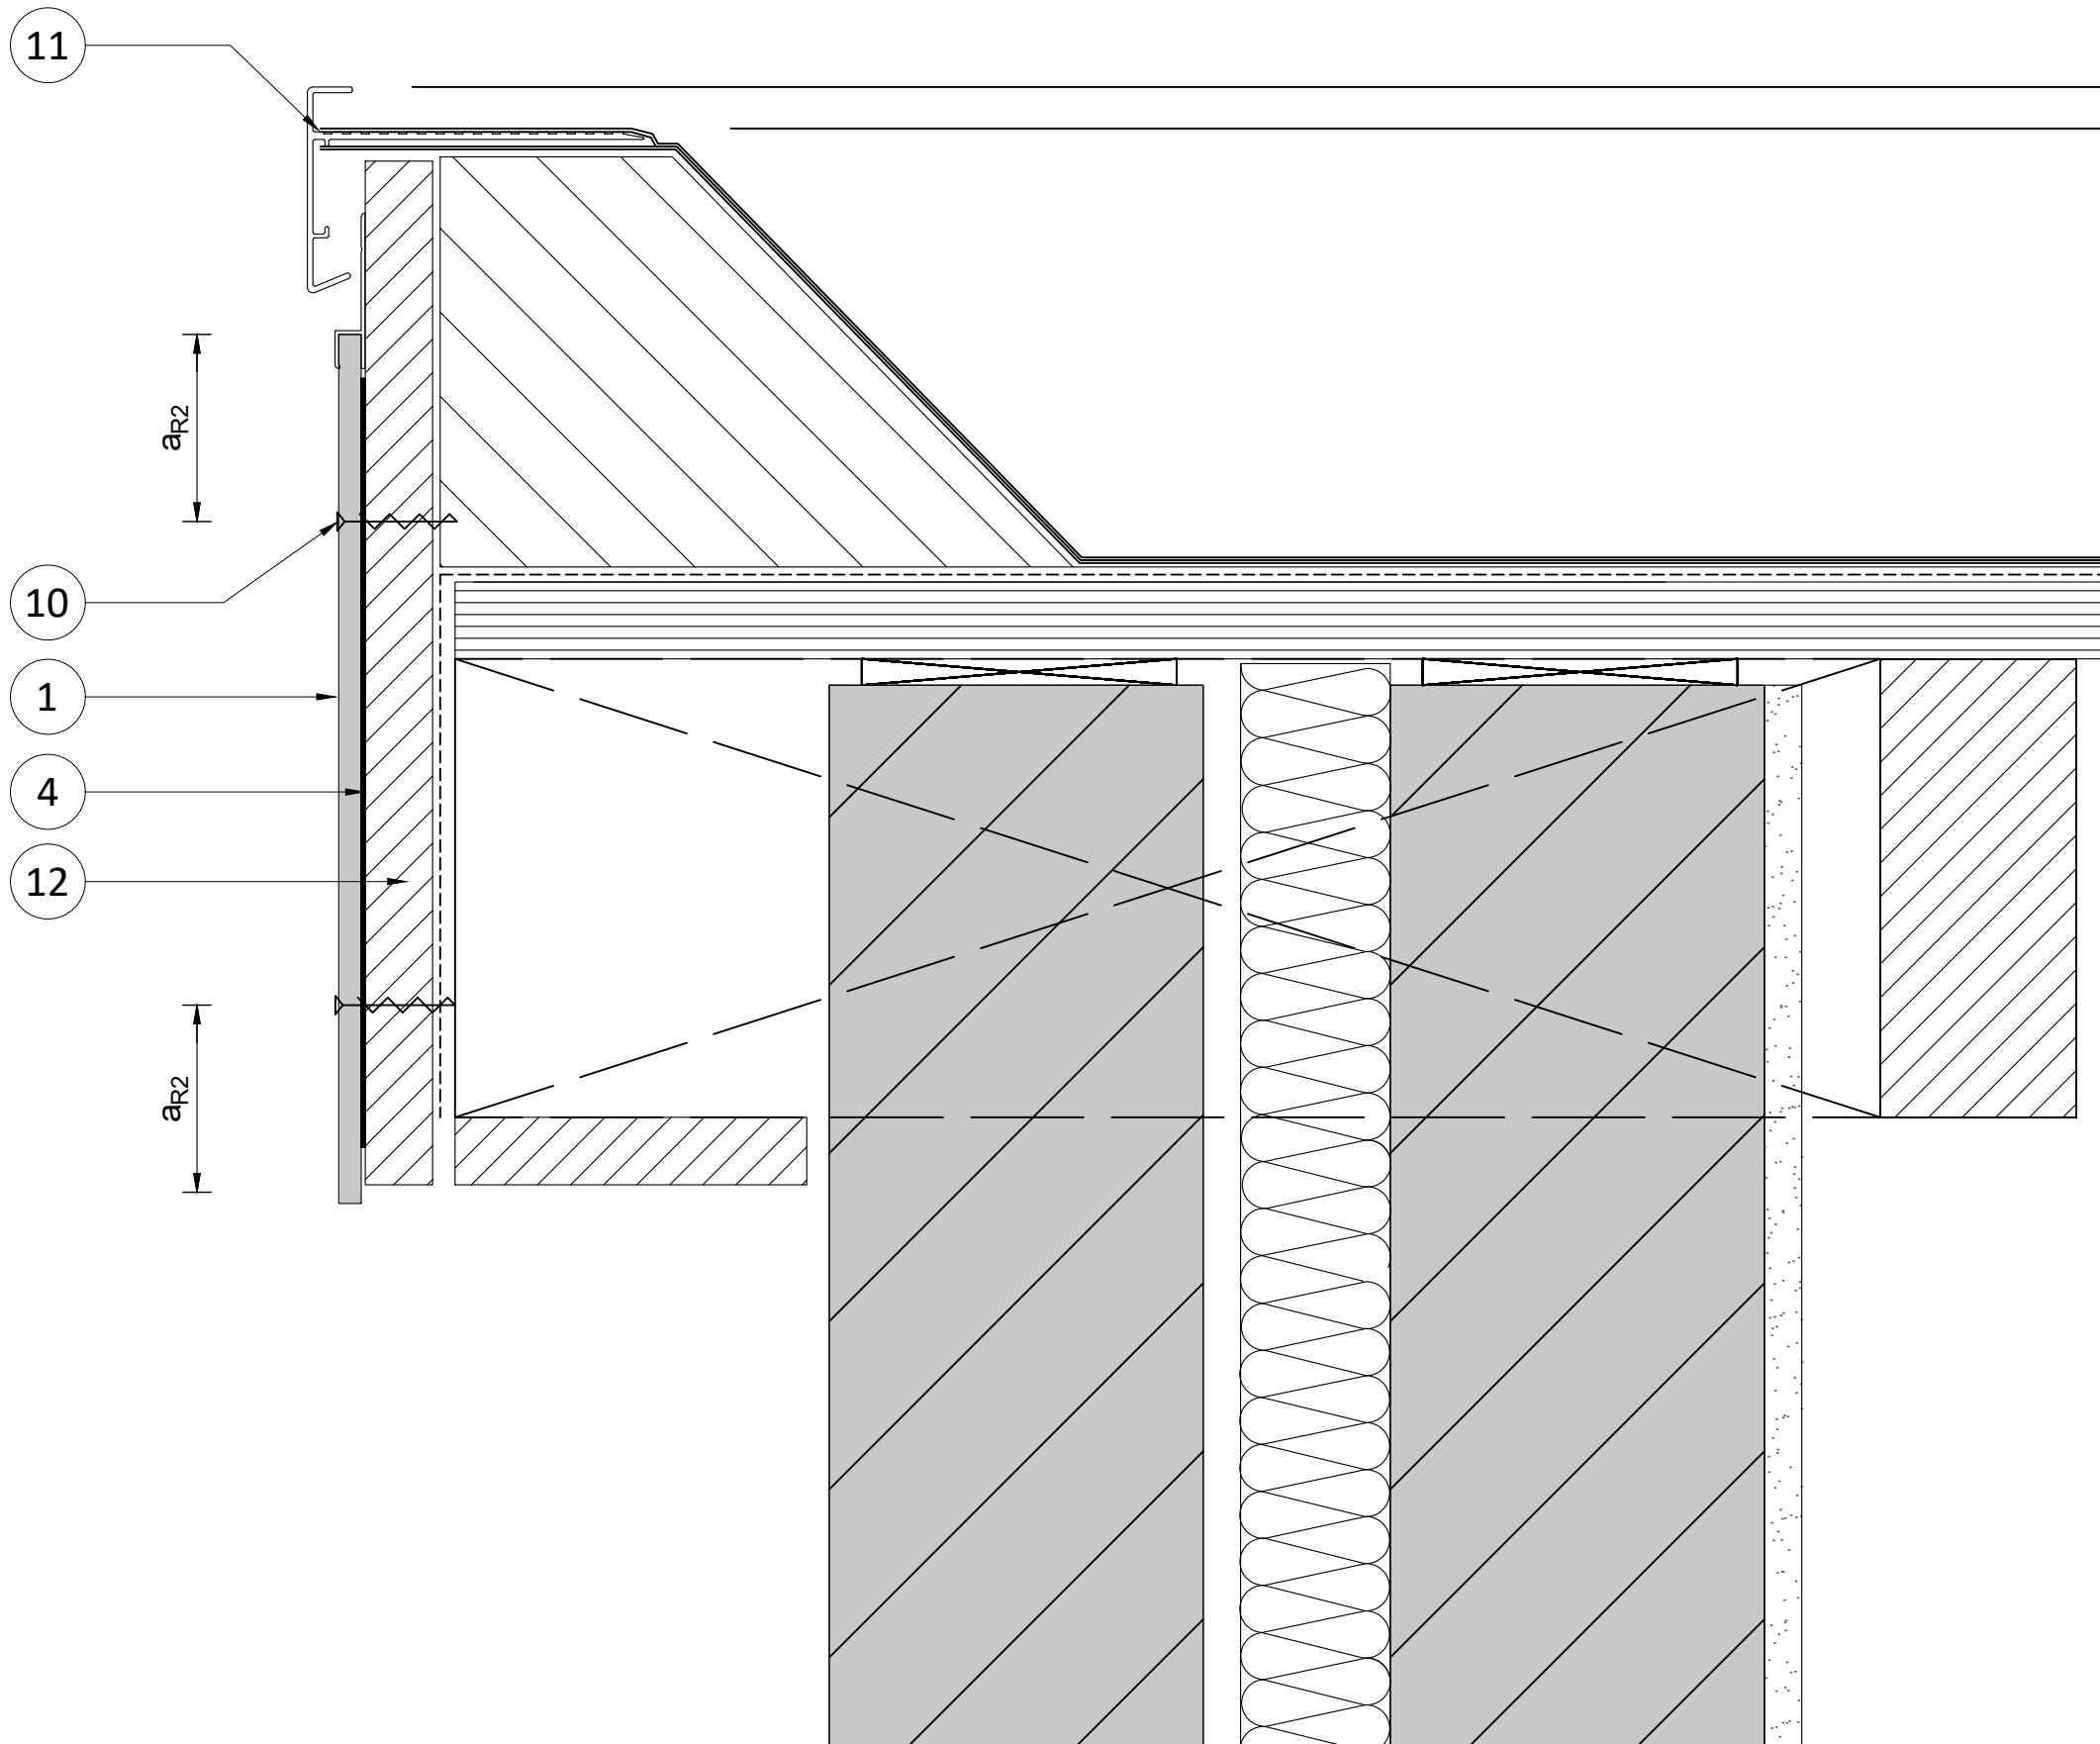

Mechanically fixed to timber supports,  
fascia board renovation, existing trim with profile A

NUMBER  
**RP UNI TIM ATR - D.04**


BOARD - SUB-CONSTRUCTION  
Uni 6 mm - Timber, Around The Roof  
SECTION - DETAIL  
Vertical section - Detail 04

DESCRIPTION  
Side cladding - renovation existing trim

DATE - VERSION  
01.01.2025  
SCALE - PAPER  
Scale 1:2 on A3 print

LANGUAGE  
All  
PAGE - NUMBER  
Page 04/10



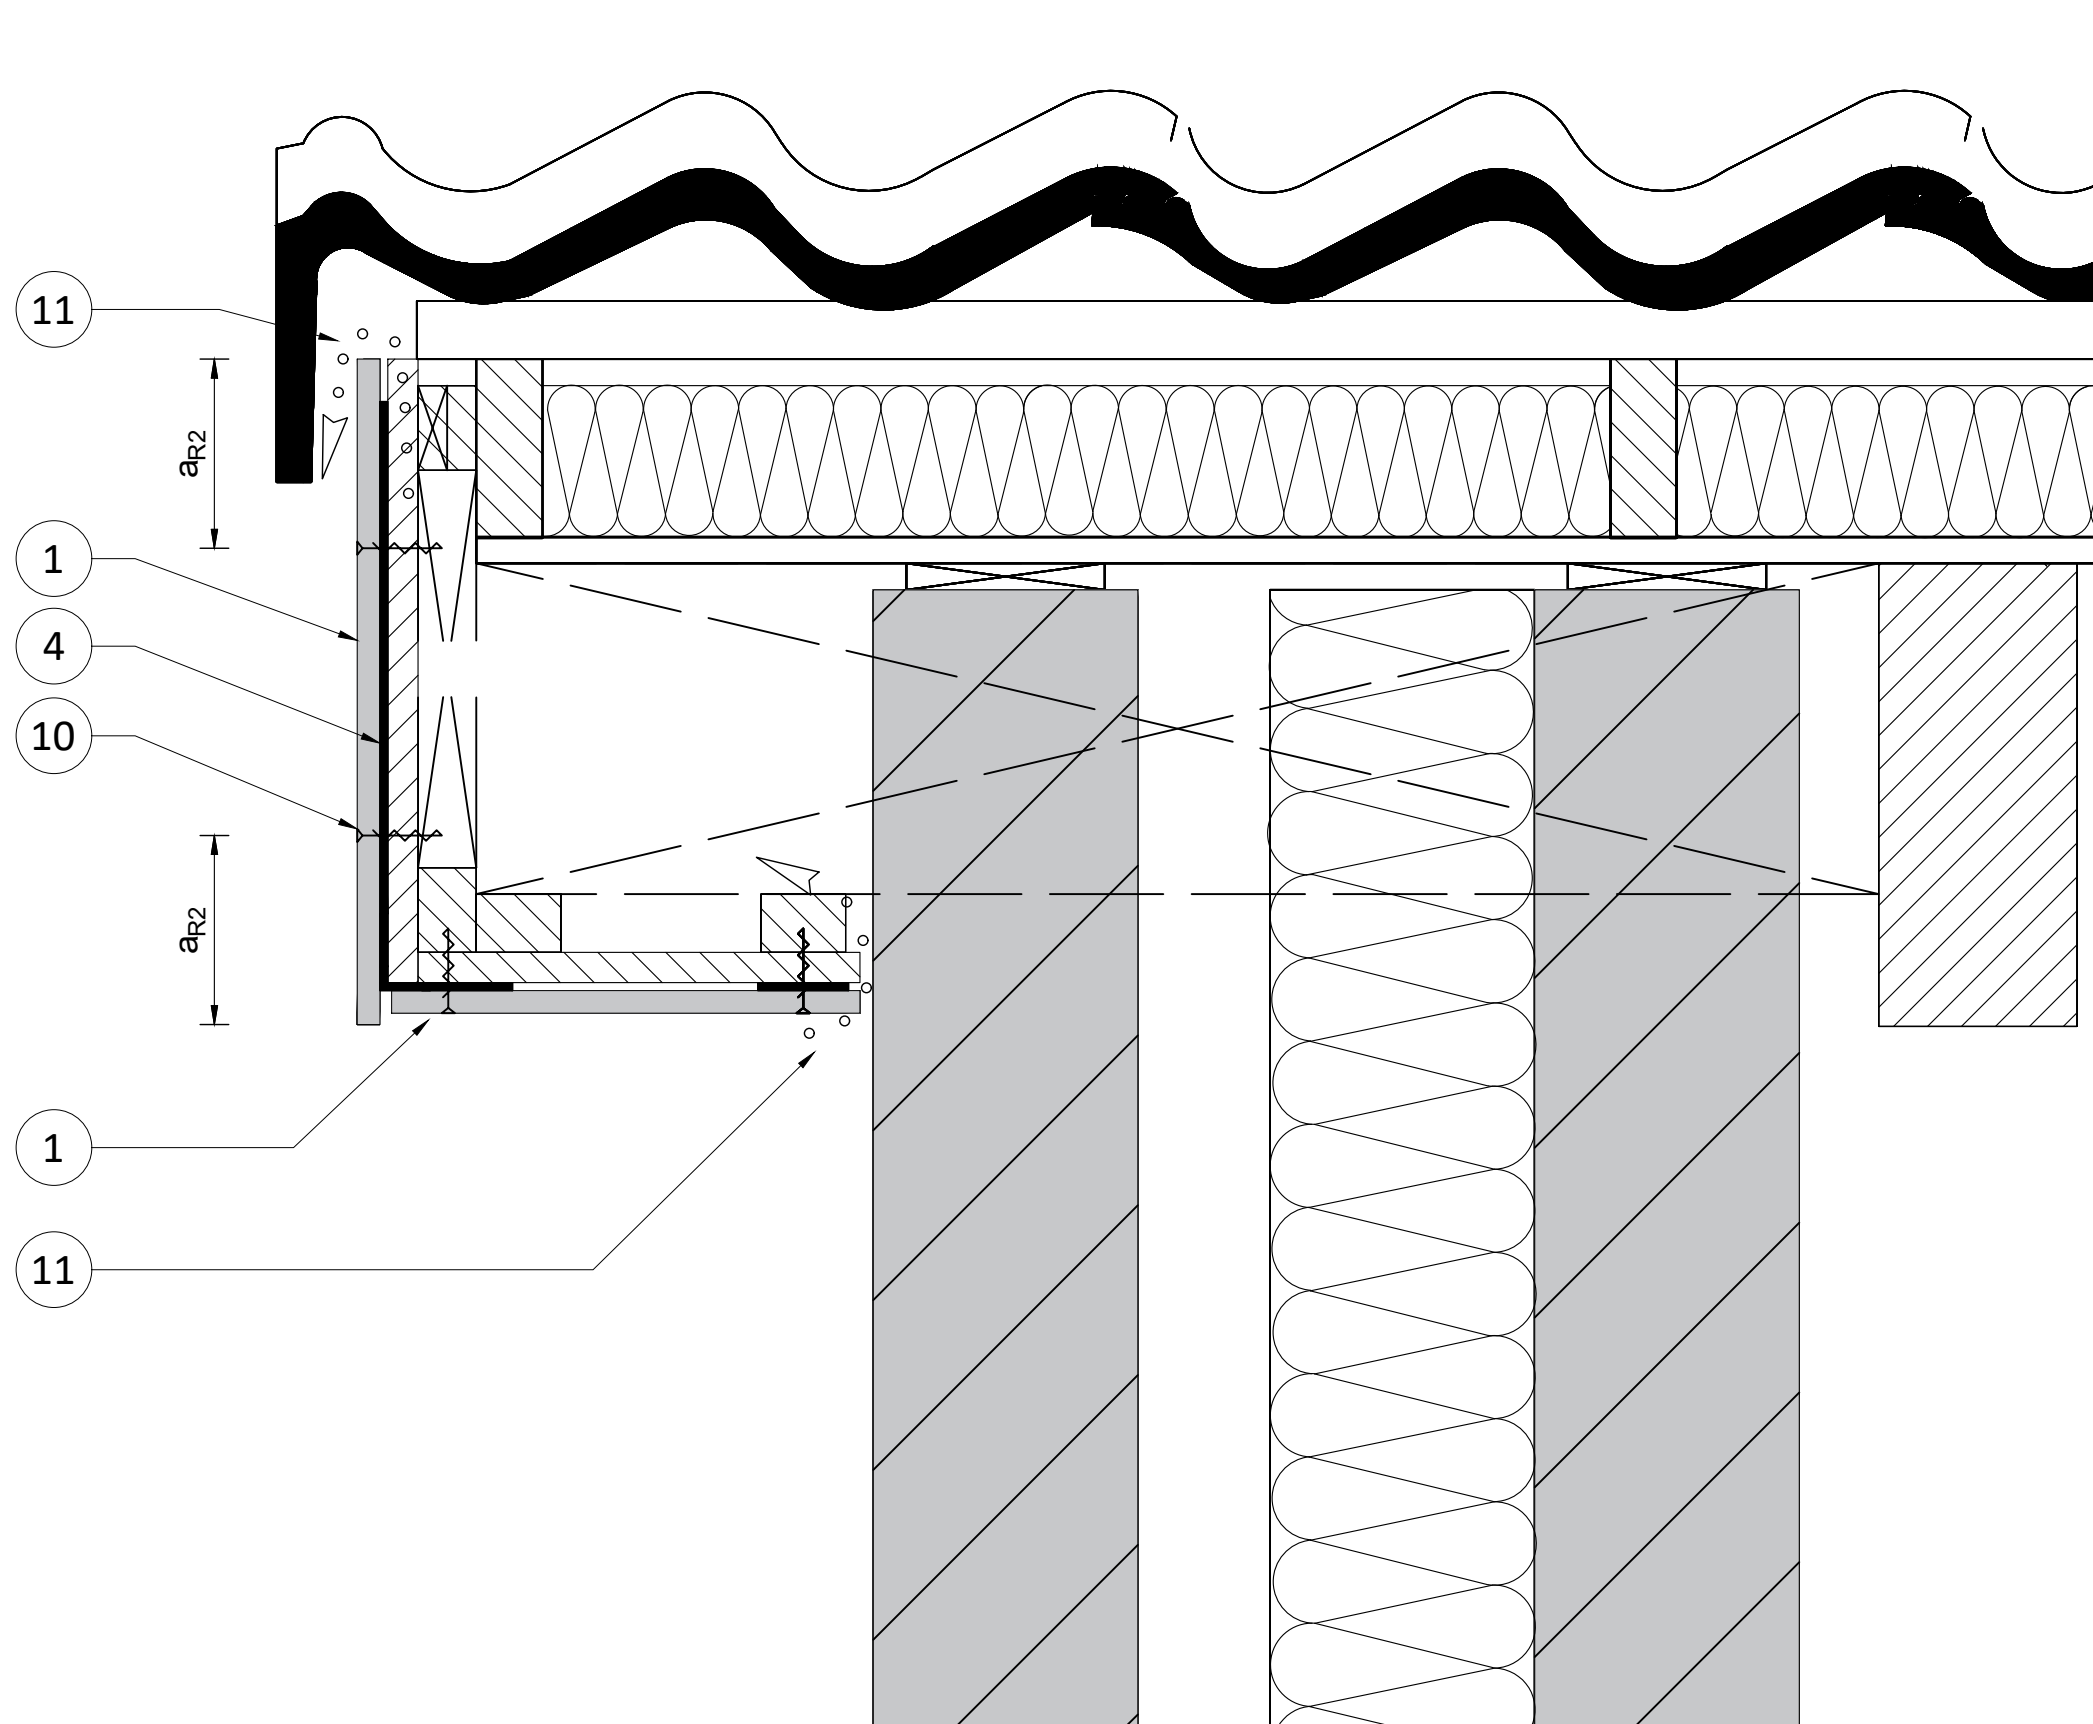

Mechanically fixed to timber supports,  
fascia and soffit board renovation

NUMBER  
**RP UNI TIM ATR - D.05**

BOARD - SUB-CONSTRUCTION  
Uni 6 mm - Timber, Around The Roof


SECTION - DETAIL  
Vertical section - Detail 05

DESCRIPTION  
Roof overhang - Renovation

DATE - VERSION  
01.01.2025  
SCALE - PAPER  
Scale 1:2 on A3 print

LANGUAGE  
All  
PAGE - NUMBER  
Page 05/10



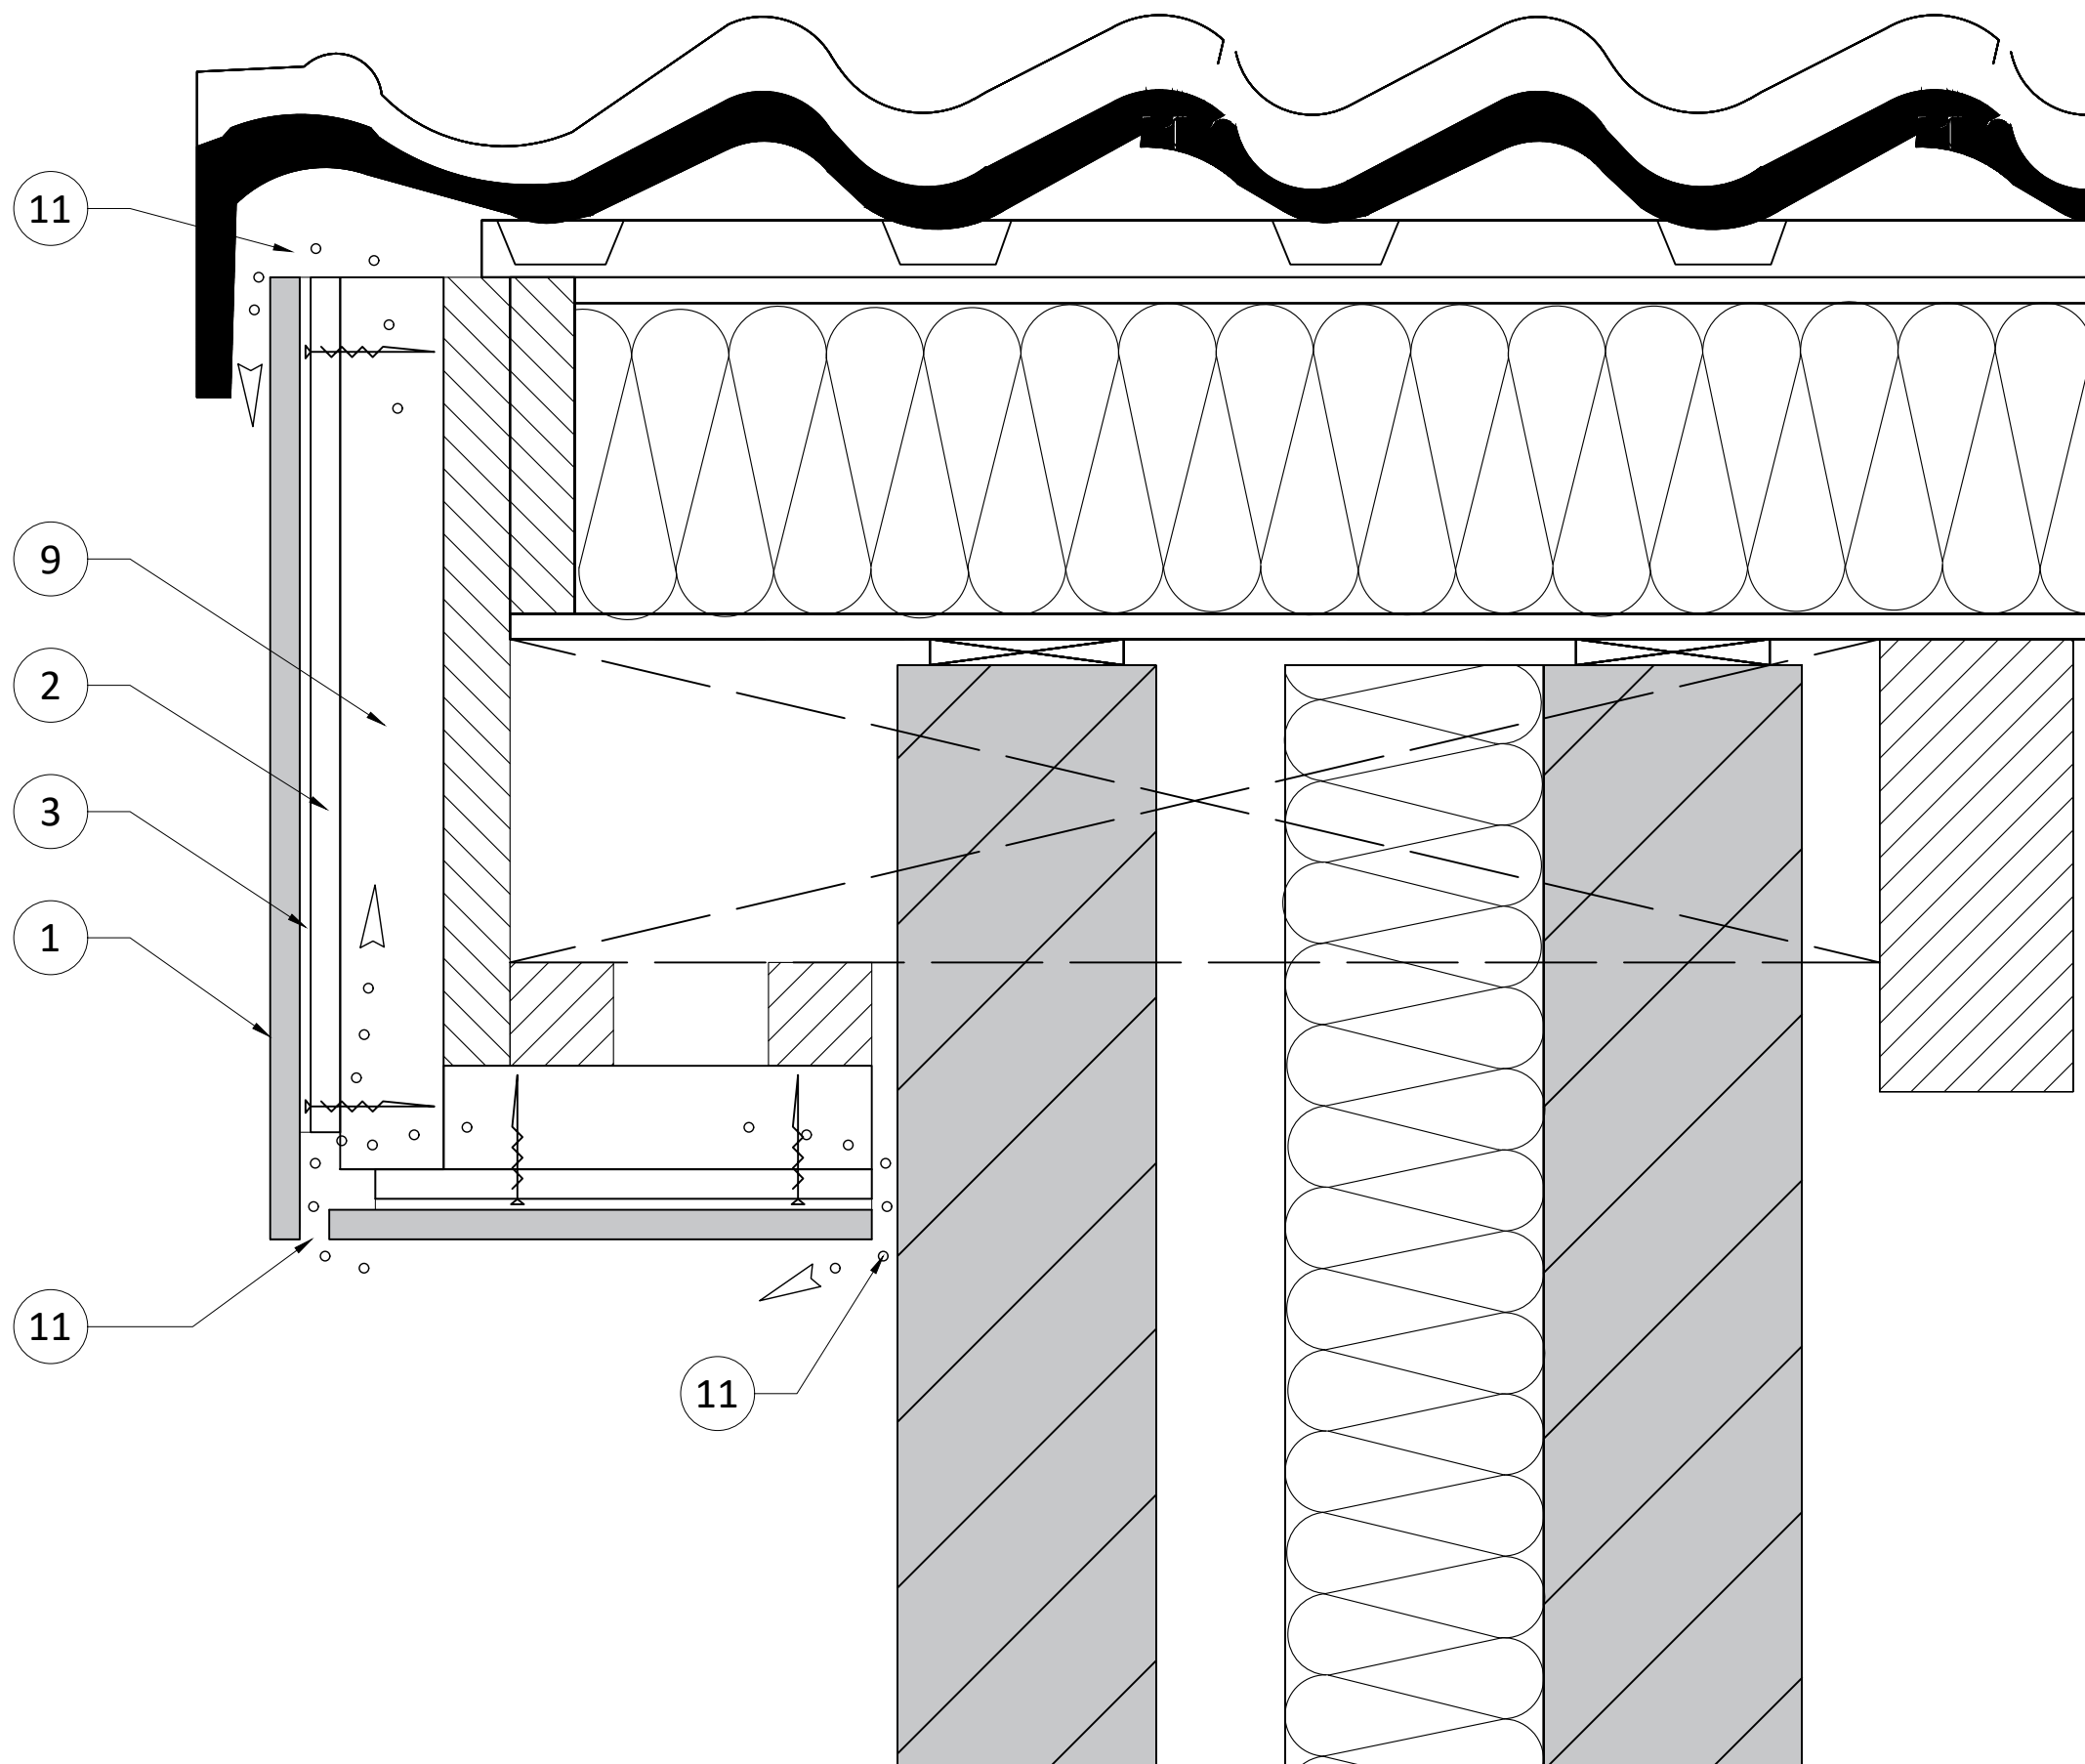

Adhesive system according specifications supplier,  
Rockpanel Durable 8mm board with coating

NUMBER  
**RP TIM ATR - D.06**

BOARD - SUB-CONSTRUCTION  
RP 8 mm - Timber, Around The Roof

SECTION - DETAIL  
Vertical section - Detail 06

DESCRIPTION  
Bonding on Rockpanel strips

DATE - VERSION  
01.01.2025  
SCALE - PAPER  
Scale 1:2 on A3 print

LANGUAGE  
All  
PAGE - NUMBER  
Page 01/10



	EN	NL	DE	FR	PL
1	Rockpanel board	Rockpanel plaatmateriaal	Rockpanel Platte	Panneau Rockpanel	Płyta Rockpanel
2	Rockpanel strip	Rockpanel strook	Rockpanel streifen	Bande de Rockpanel	Pasek Rockpanel
3	Bondingsystem acc. supplier	Lijmsysteem volgens leverancier	Klebesystem nach Herstellervorgabe	Bondingsystem acc. supplier	Bondingsystem acc. supplier
4	EPDM foam gasket	EPDM Schuimvoegband	EPDM-Schaumfugenband	Bande d'étanchéité EPDM	Uszczelka piankowa EPDM
5	Air cavity	Luchtspouw	Hinterlüftungsraum	Lame d'air	Szczelina wentylacja
6	Breathable membrane	Waterkerende dampdoorlatende diffusie- folie	diffusionsoffene Folie	Pare-pluie	Wiatroizolacja
7	Insulation (ROCKWOOL)	Steenwolisolatie (ROCKWOOL)	Dämmung (ROCKWOOL)	Isolation (ROCKWOOL)	Izolacja (ROCKWOOL)
8	Timber construction	Houten constructie	Konterlatten	Construction Bois	Konstrukcja drewniana
9	Timber battens	Houten regelwerk	Holzlattung	Chevrans	Listwa drewniana
10	Rockpanel fixing	Rockpanel bevestiger	Rockpanel befestiger	Fixation Rockpanel	Łącznik Rockpanel
11	Ventilation opening	Ventilatieopening	Lüftungsspalt	Vide de ventilation	Szczelina wentylacyjna
12	Plywood	Multiplex	Sperrholz	Contreplaqué	Sklejka
a <sub>R2</sub>	≥ 50 mm	≥ 50 mm	≥ 50 mm	≥ 50 mm	≥ 50 mm

	EN	DK	NO	SE	FI
1	Rockpanel board	Rockpanel Plade	Rockpanel plate	Rockpanel skiva	Rockpanel-levy
2	Rockpanel strip	Rockpanel strimmel	Rockpanel strimler	Rockpanel remsa	Rockpanel-soiro
3	Bondingsystem acc. supplier	Bondingsystem acc. supplier	Bondingsystem acc. supplier	Limningssystem enligt specifikationer	Bondingsystem acc. supplier
4	EPDM foam gasket	EPDM skumfugebånd	EPDM-pakning	EPDM skumgummiremsa	EPDM-nauha
5	Air cavity	Ventilation	Luft hulrom	Luftspalt	Tuuletusväli
6	Breathable membrane	Diffusionsåben folie	Pustende membran / dampgjennomtrengelig folie	Diffusionsöppet membrane	Tuulensuojakangas
7	Insulation (ROCKWOOL)	Isolering (ROCKWOOL)	Isolasjon (ROCKWOOL)	Isolering (ROCKWOOL)	Eriste (ROCKWOOL)
8	Timber construction	Trækonstruktion	Trekonstruksjon	Träkonstruktion	Puurunko
9	Timber battens	Træ lægter	Tømmerlekter	Träläkt	Puurangat
10	Rockpanel fixing	Rockpanel fastgørelse	Rockpanel feste	Rockpanel infästning	Rockpanel-kiinnike
11	Ventilation opening	Ventilation	Ventilasjonsåpning	Ventilationsöppning	Tuuletusvälin suuaukko
12	Plywood	Krydsfiner	Kryssfiner	Plywood	Vaneri
a <sub>R2</sub>	≥ 50 mm	≥ 50 mm	≥ 15/20 mm	≥ 50 mm	≥ 50 mm

NUMBER  
RP UNI TIM ATR

BOARD - SUB-CONSTRUCTION  
Timber, Around The Roof

SECTION - DETAIL  
Descriptions and translations

